
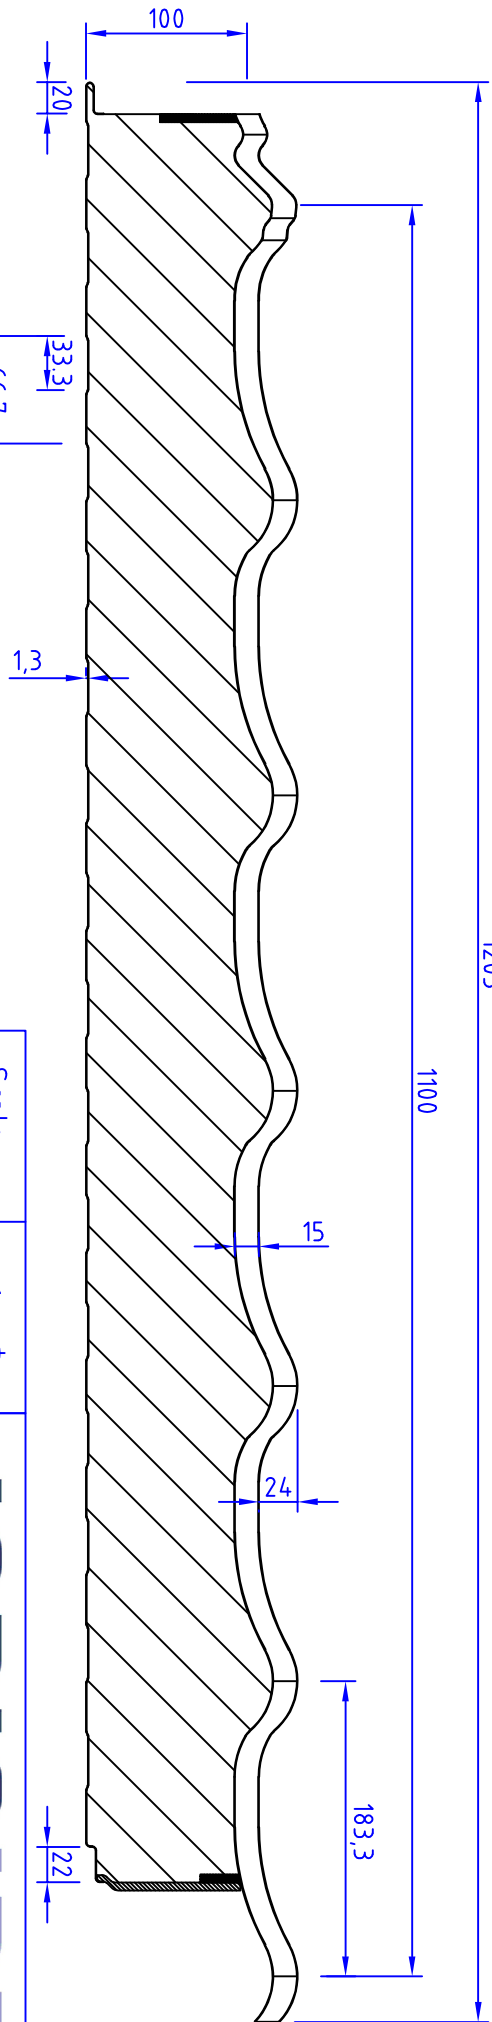


Detail  
1/2.5

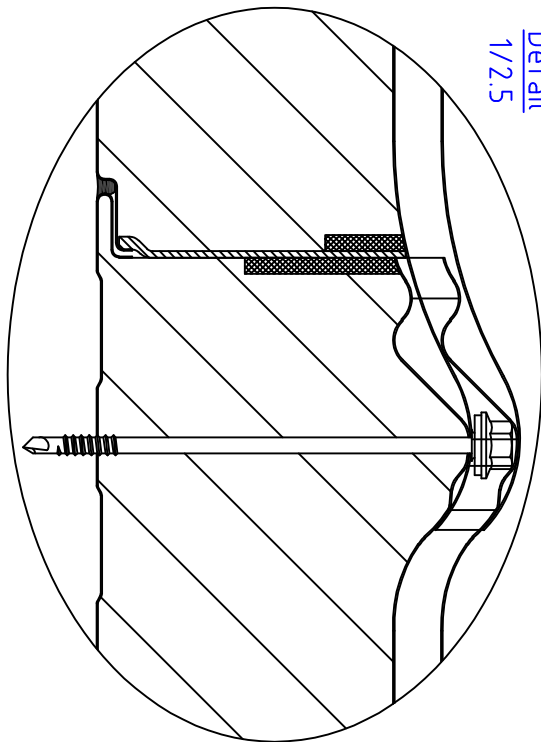

1205

1100

350

15

24

183.3

22

100

20

33.3

66.7

13

Scale 1 : 5		
Design: MM	Nr.	Rev.
Approval: LD		E
Update: 18.09.2023		
Jl PERMAPAN 1100 x 100		

**JORISIDE**  
THE STEEL FUTURE

JORIS IDE nv [www.jorisode.be](http://www.jorisode.be)  
Hille 174, 8750 Zwevezele, Belgium  
Tel: 0032(0)51612871 Fax: 0032(0)51612700