


Detail
1/2.5

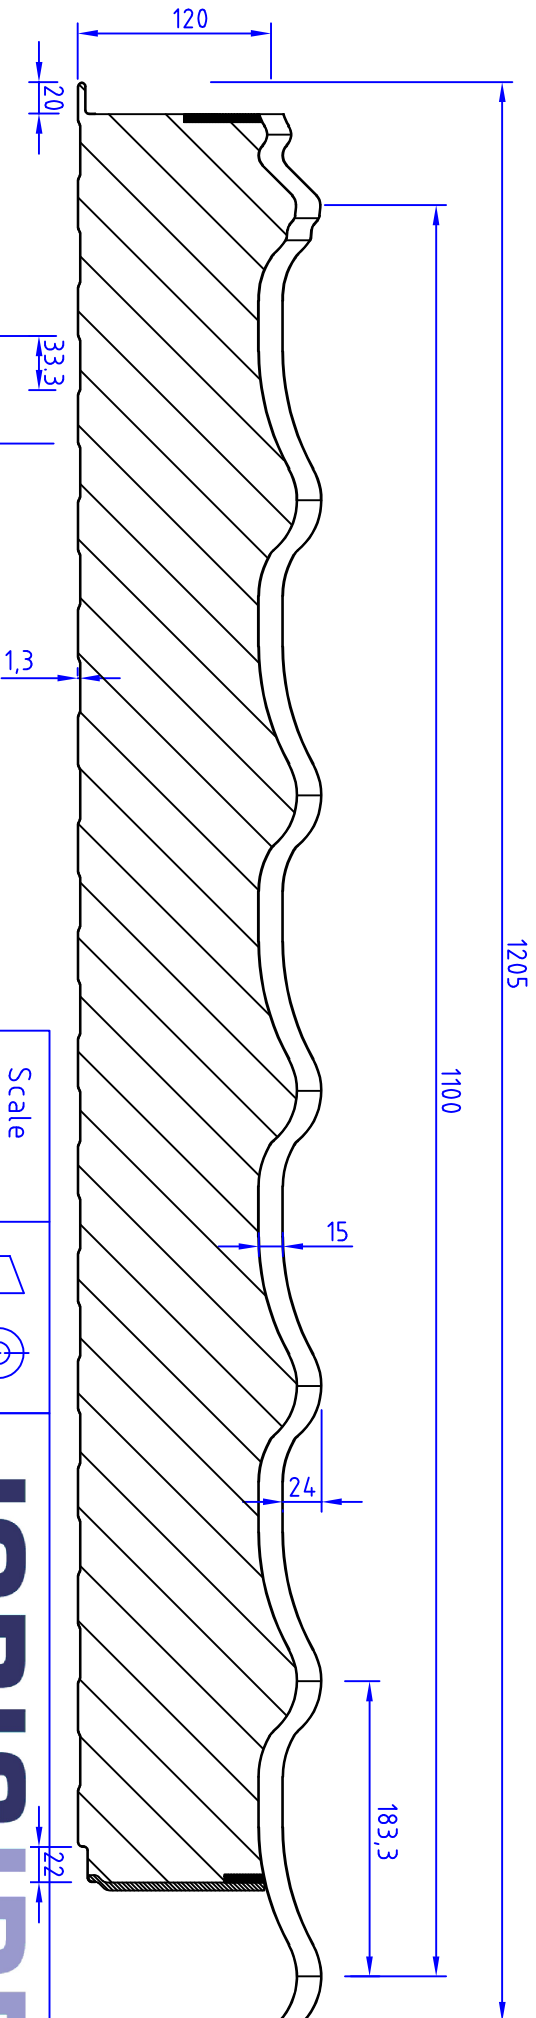

Scale
1 : 5



Design: MM Nr.

Approval: LD Rev.

Update: 18.09.2023 E

J1 PERMAPAN 1100 x 120

JORISIDE
THE STEEL FUTURE

JORIS IDE nv www.jorisode.be
Hille 174, 8750 Zwevezele, Belgium
Tel: 0032(0)51612871 Fax: 0032(0)51612700