

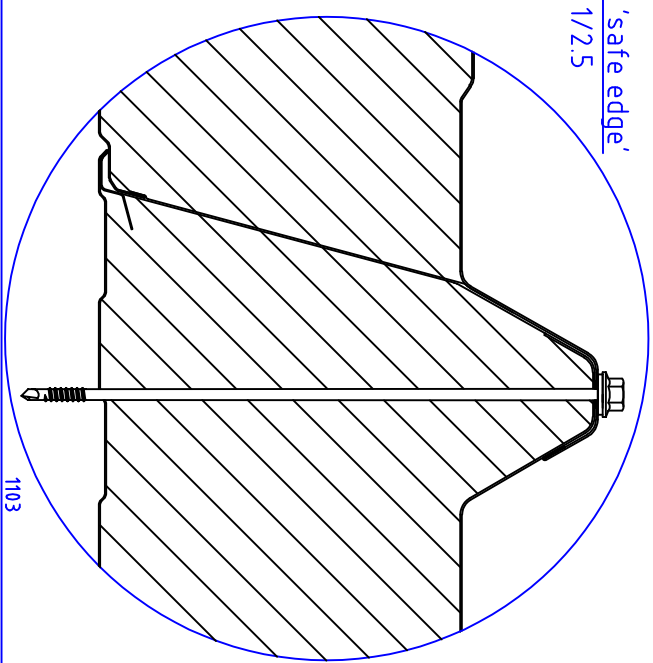



Detail 'safe edge'
1/2.5

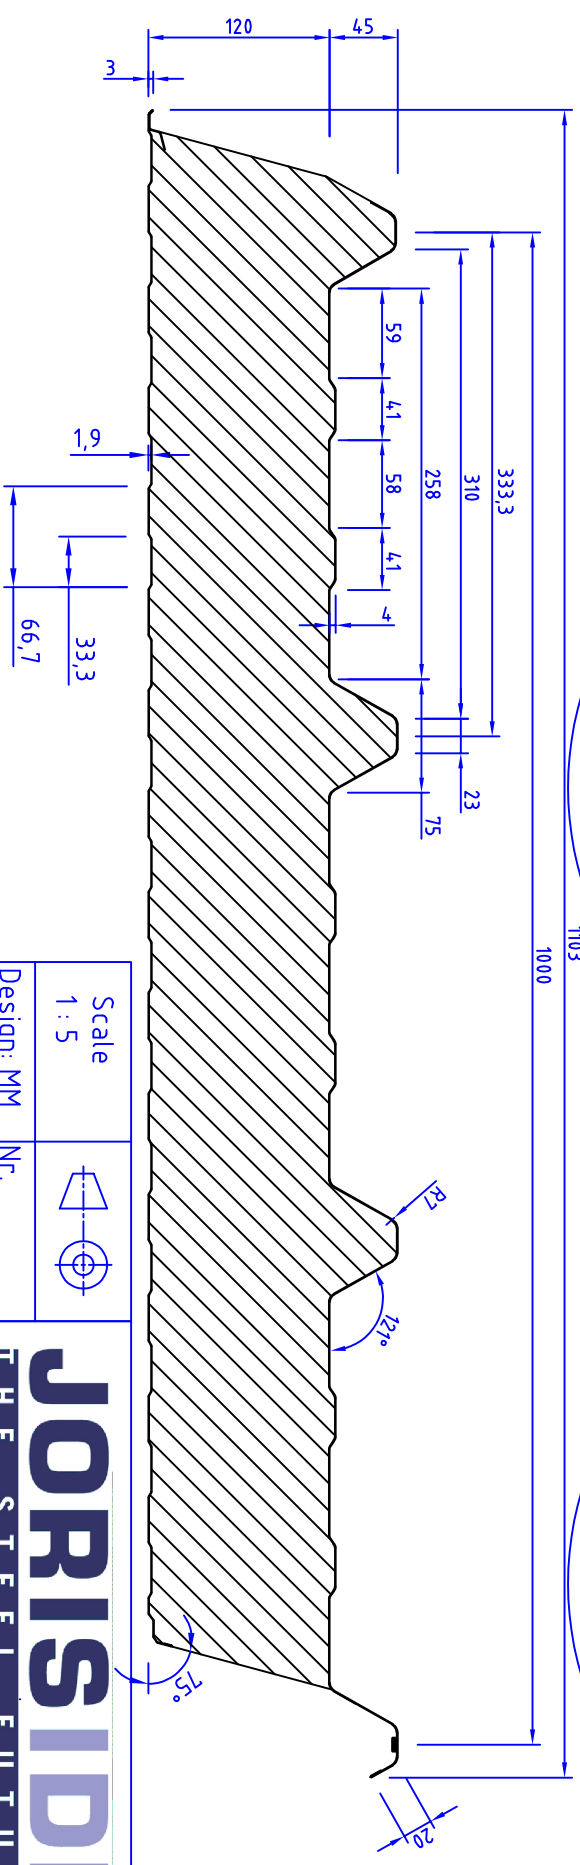

Detail
1/2.5

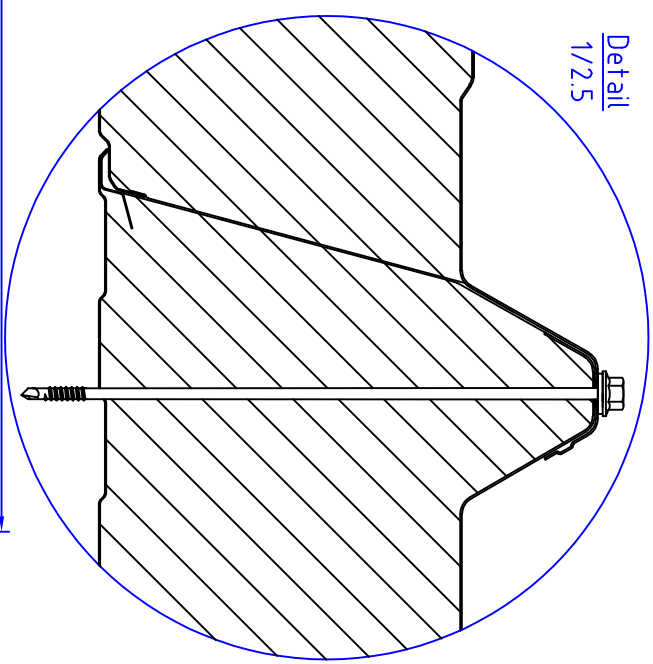

Scale 1:5	
Design: MM	Nr.
Approval: LD	Rev.
Update: 18.09.2023	H
J1 R00F 1000 x 120	

JORISIDE
THE STEEL FUTURE

JORIS IDE nv www.jorisode.be
Hille 174; 8750 Zwevezele; Belgium
Tel: 0032(0)51612871 Fax: 0032(0)51612700