

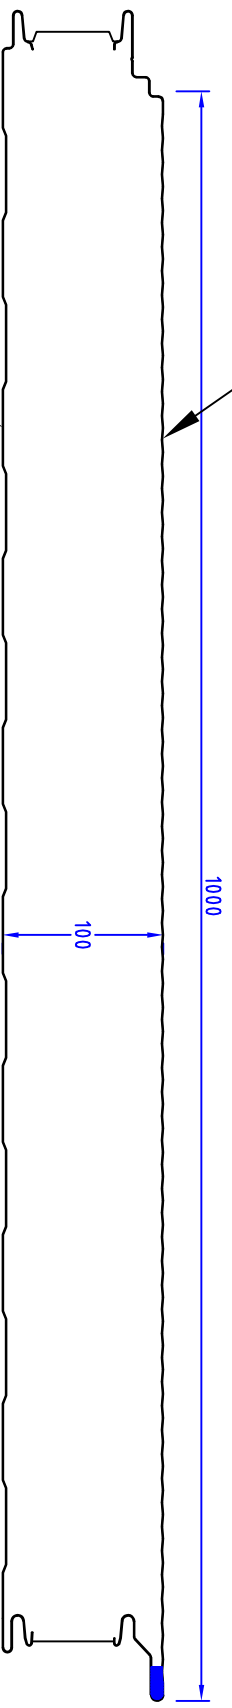
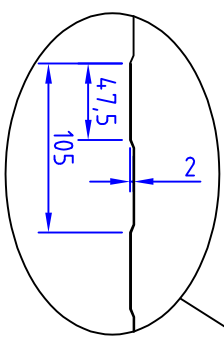


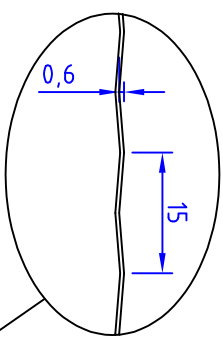

Detail

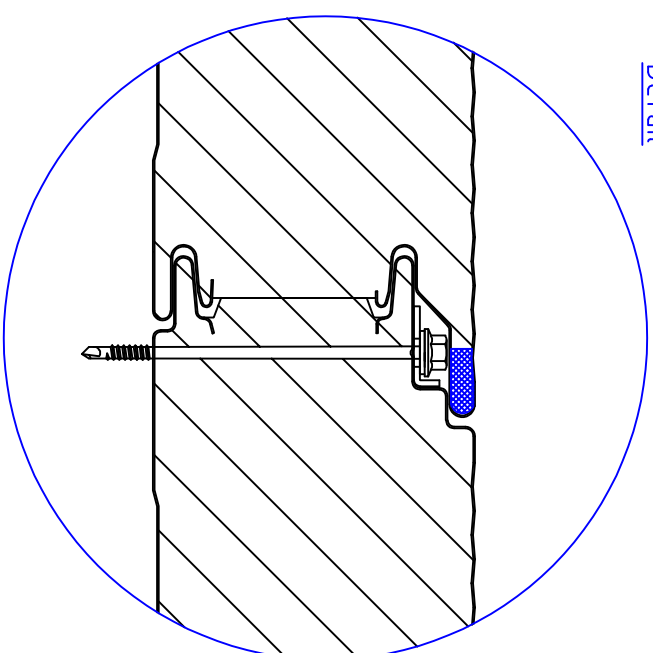

Scale 1 : 5		
----------------	---	---

Design: MM	Nr.
------------	-----

Approval: LD	Rev. B
--------------	-----------

Update: 26.10.2023

Jl SF WALL 1000 x 100

JORISIDE
THE STEEL FUTURE

JORIS IDE nv www.jorisode.be
Hille 174, 8750 Zwevezele, Belgium
Tel: 0032(0)51612871 Fax: 0032(0)51612700