

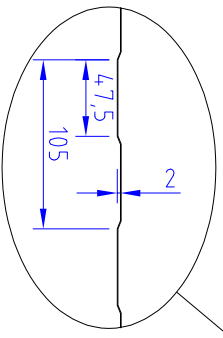
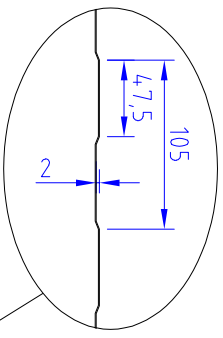
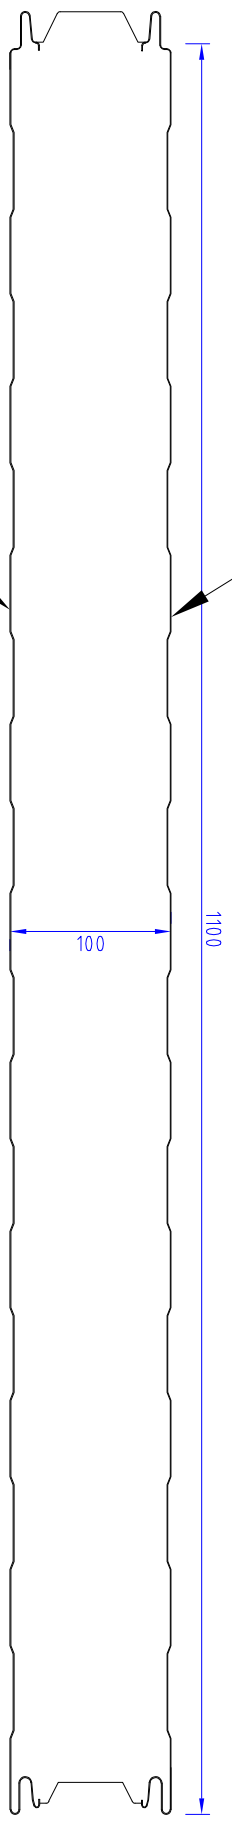


Detail
1/2.5

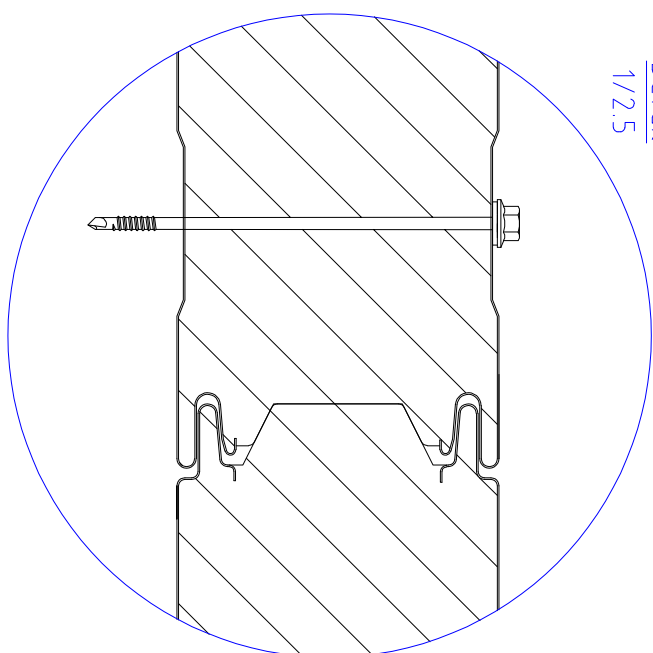

Scale
1 : 5

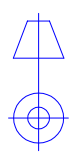

Design: SS Nr.

Approval: LD Rev. A

Update: 12.09.2023

Jl TF WALL 1100 x 100

JORISIDE
THE STEEL FUTURE

JORIS IDE nv www.jorisode.be
Hille 174, 8750 Zwevezele, Belgium
Tel: 0032(0)51612871 Fax: 0032(0)51612700