



Detail

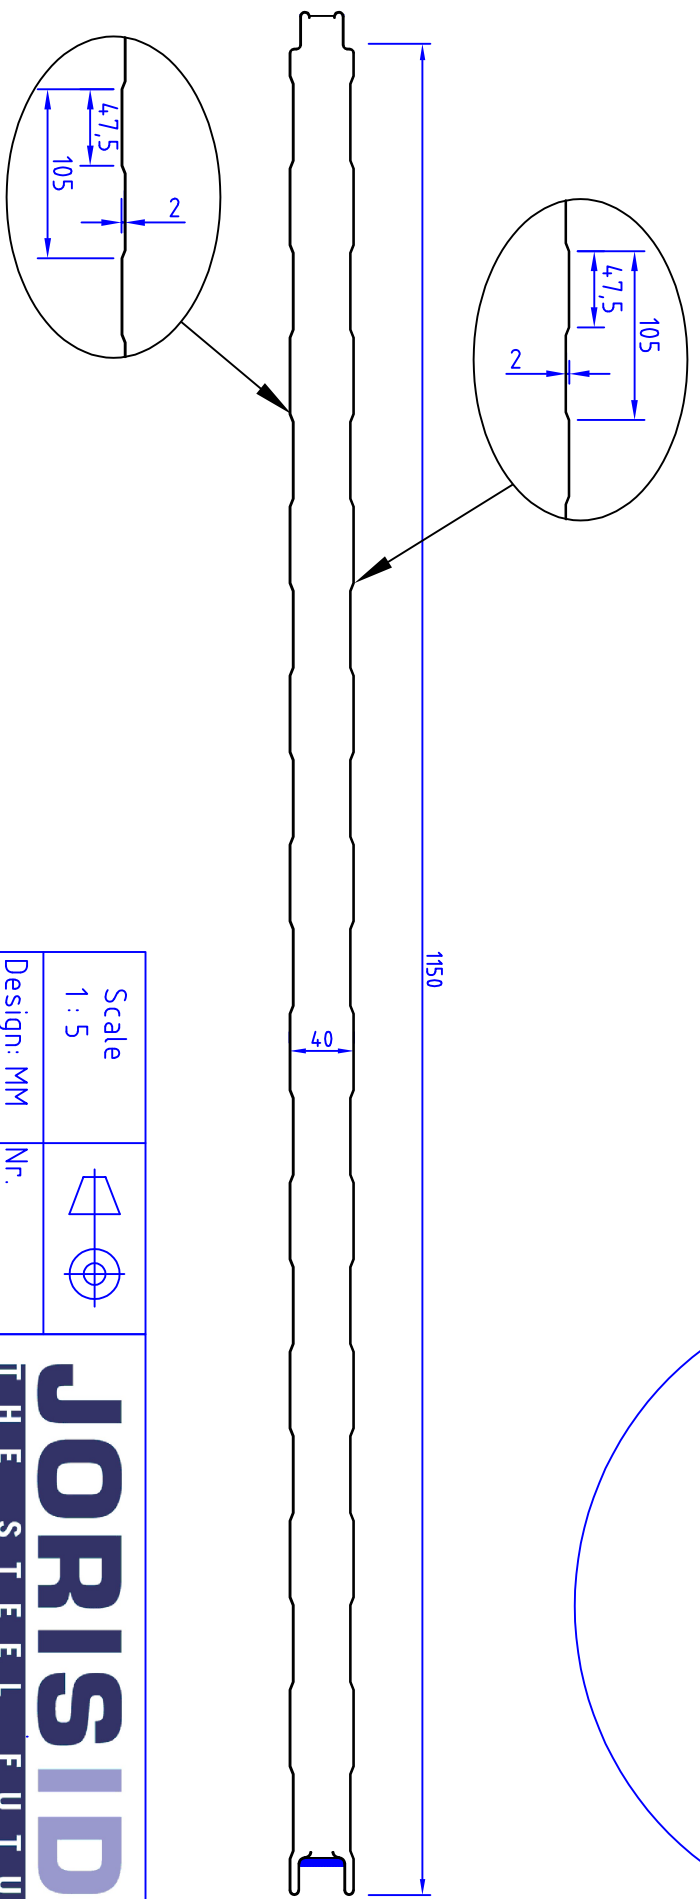

Scale
1 : 5

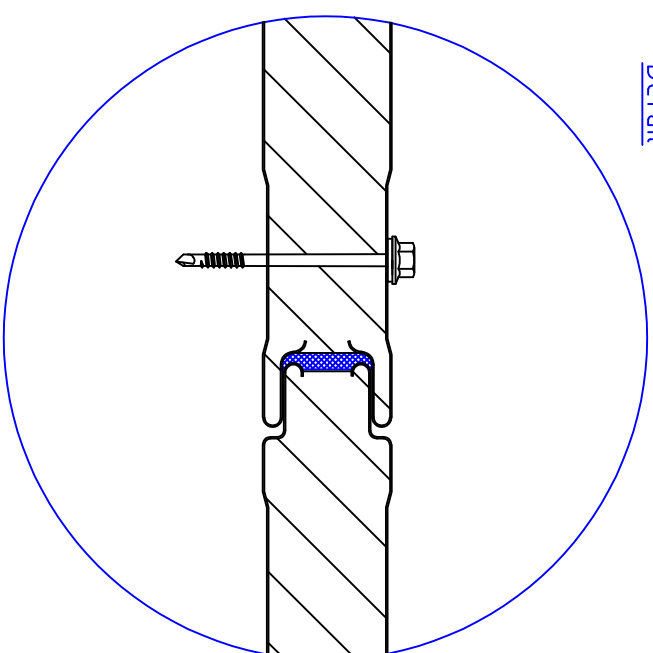

Design: MM Nr.

Approval: LD

Rev.
B

Update: 26.10.2023

Jl TF WALL 1150 x 40

JORISIDE
THE STEEL FUTURE

JORIS IDE nv www.jorisode.be
Hille 174, 8750 Zwevezele, Belgium
Tel: 0032(0)51612871 Fax: 0032(0)51612700