
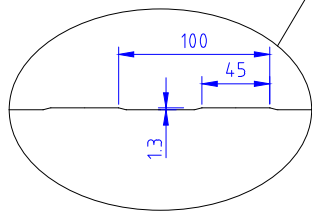
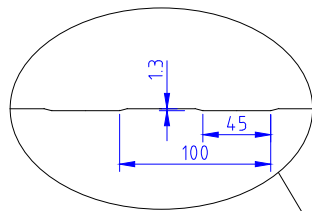
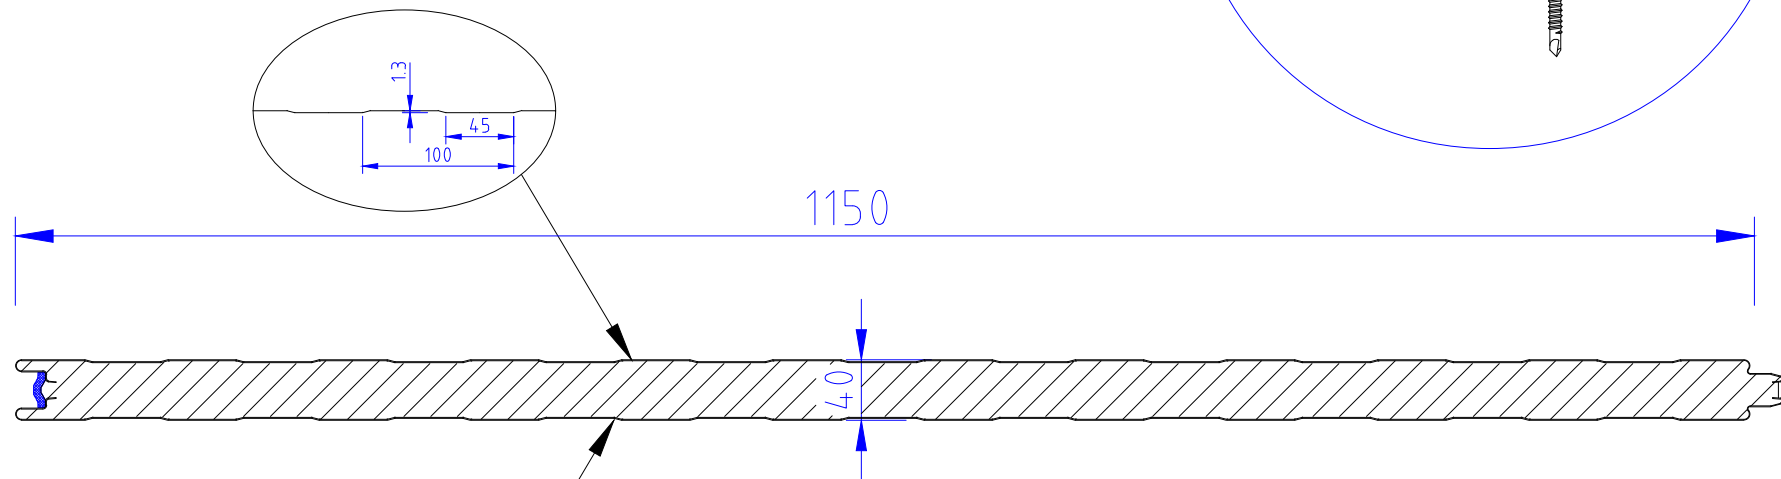


Detail  
1/2.5

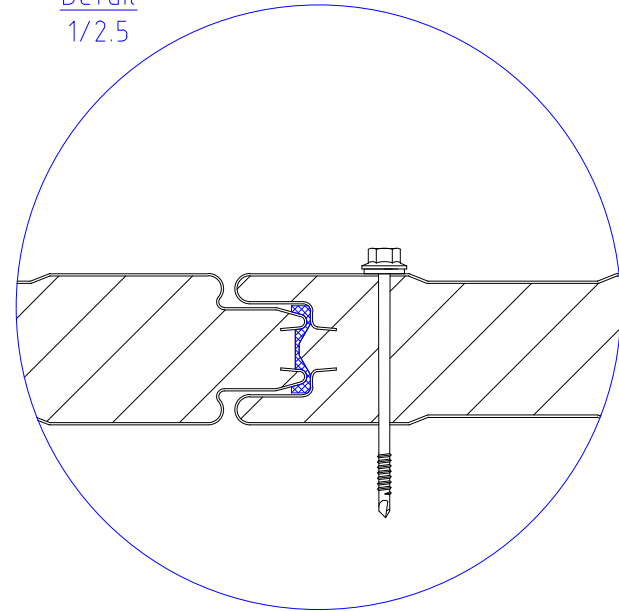

Scale 1 : 5		<b>JORISIDE</b> THE STEEL FUTURE
Design: JD	Nr. JI241	
Approval: JF	Rev. D	JORIS IDE nv    www.jorisode.be Hille 174; 8750 Zwevezele; Belgium Tel: 0032 (0) 51612 871    Fax: 0032 (0) 51612 700
Update: 06.08.2019		
JI WALL 40 PIR		