

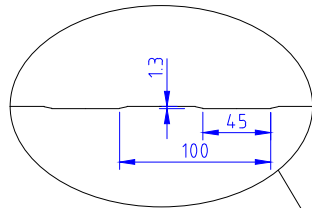
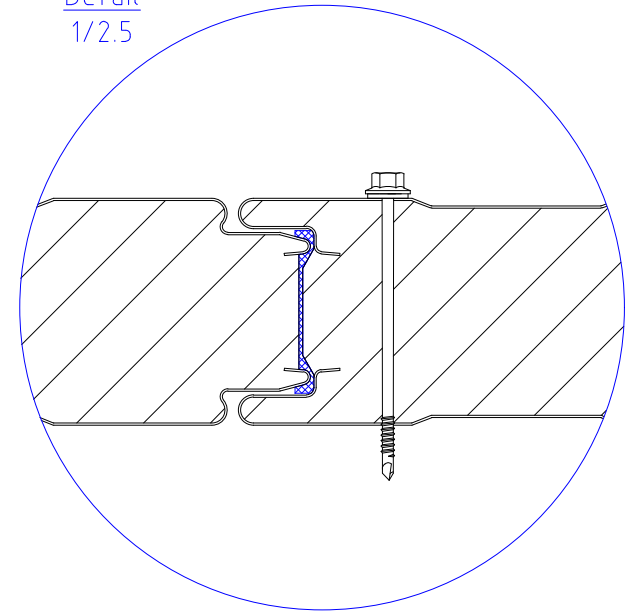



Detail  
1/2.5

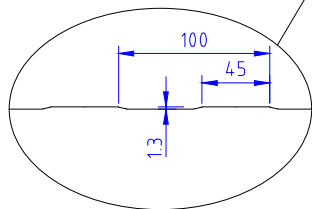

1150

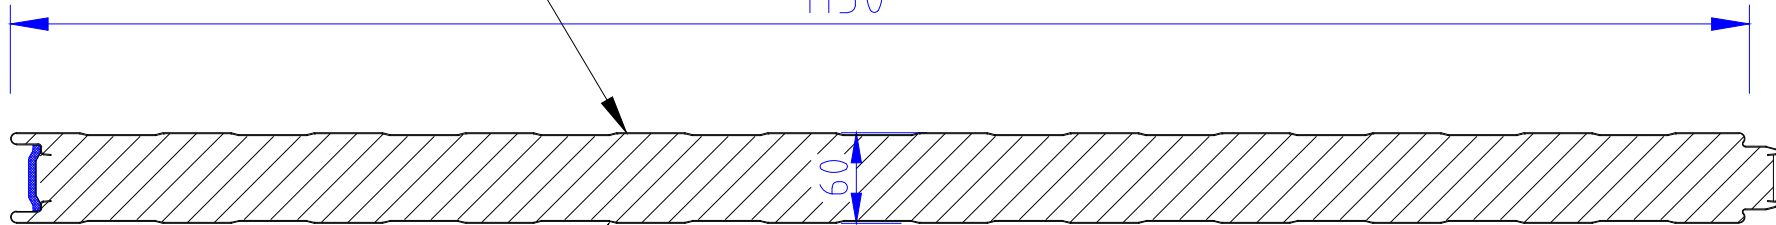

Scale  
1 : 5

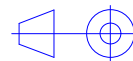

Design: JD

Nr. JI242

Approval: JF

Rev.  
D

Update: 06.08.2019

Jl WALL 60 PIR

**JORISIDE**  
THE STEEL FUTURE

JORIS IDE nv [www.jorisode.be](http://www.jorisode.be)  
Hille 174; 8750 Zwevezele; Belgium  
Tel: 0032(0)51612 871 Fax: 0032(0)51612 700